


92	Zij Rechts
91	Zij Links
59	Cyclorama
58	Backdrop
57	
55	Cyclights
54	Legs 7
52	Border 7
50	Black Scrim
49	Legs 6
48	Border 6
47	
46	
44	
43	
41	
40	
39	Legs 5
38	Border 5
37	
36	
34	
33	
32	
31	
30	
29	Legs 4
28	Border 4
27	
26	
25	
24	
23	
22	
21	
20	
19	Legs 3
18	Border 3
17	
16	
15	
14	
13	
12	
11	
10	
9	Legs 2
8	Border 2
7	
6	
5	
4	
3	Legs 1
2	Border 1

101 vd Red Housecurtain

353	Truss Motor R
352	Truss Motor M
351	Truss Motor L

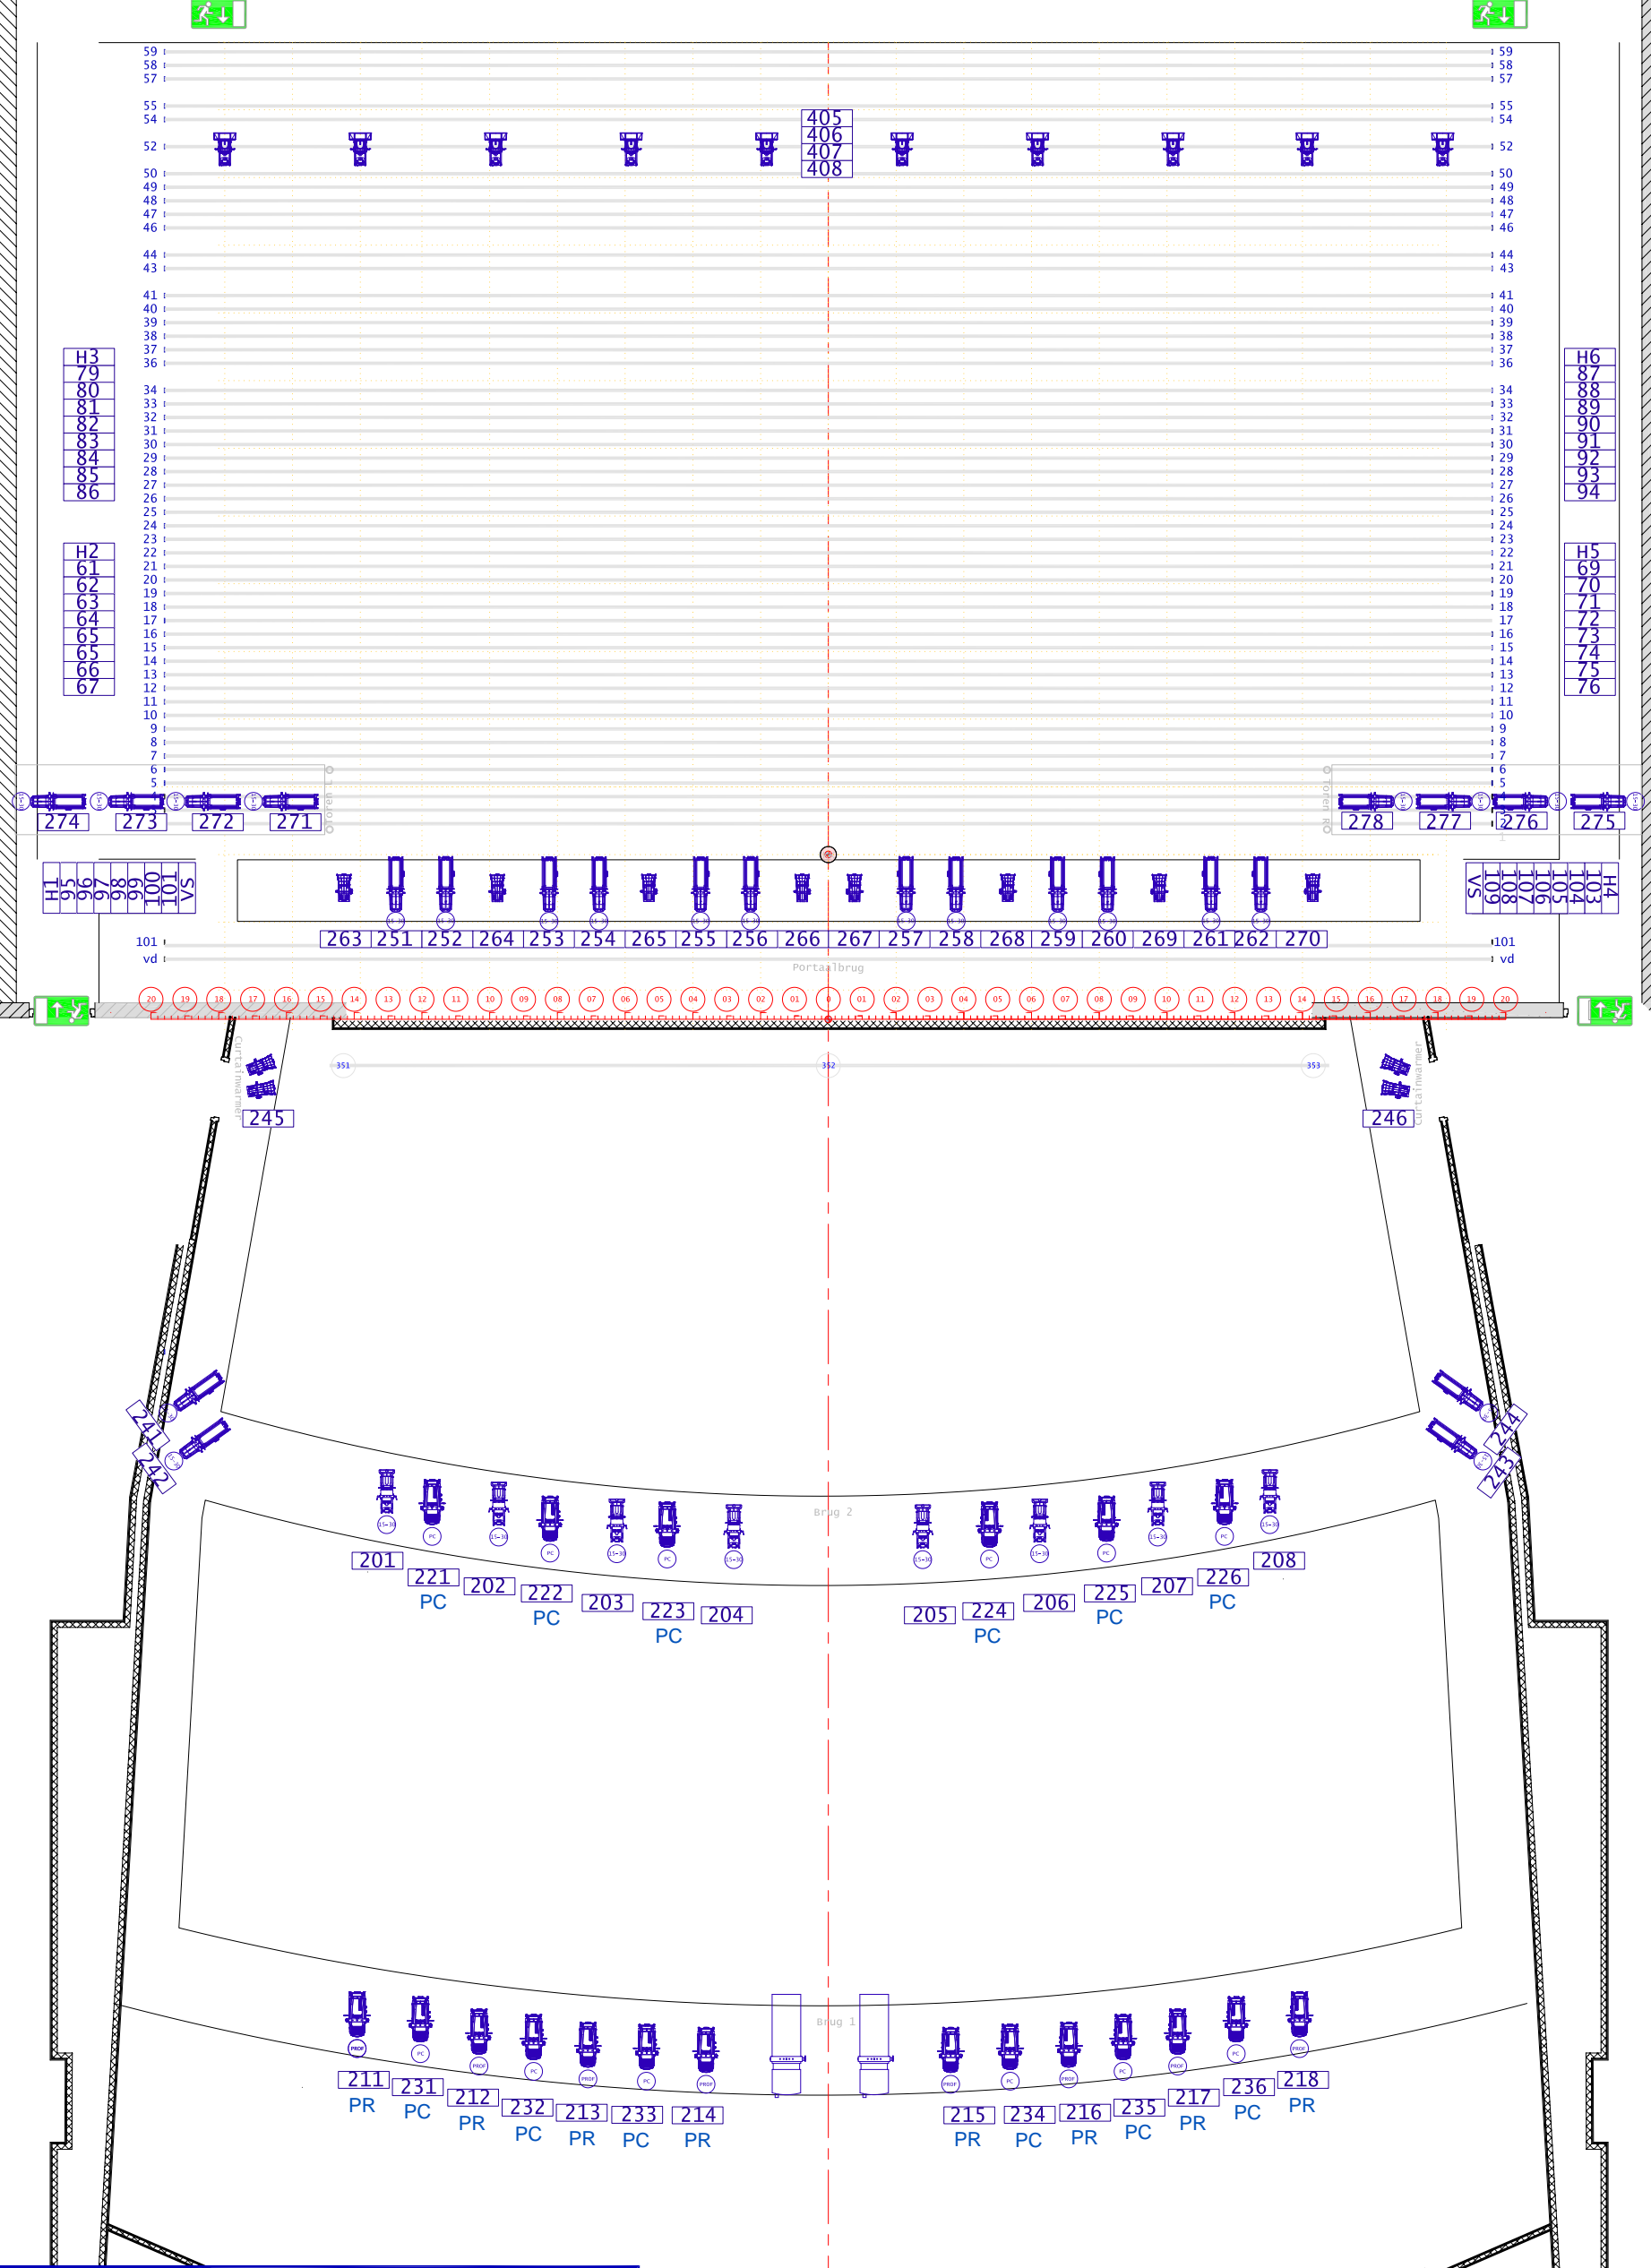

Lightplot Theater Castellum Alphen aan den Rijn the Netherlands

Legend:

Type	Lens	Lens		
### Channel	### Channel	### Channel	### Channel	### Channel

file Grote zaal 2024 def.dwg drawn by XXX 2024
size A3 scale 1:100

